


# TOWN OF ALPINE - LOT NUMBERS

## LINCOLN COUNTY, WYOMING

### SUBDIVISIONS

AE#1	ALPINE ESTATES #1	1EA	LAKEVIEW ESTATES TRACT A
AE#2	ALPINE ESTATES #2	1EB	LAKEVIEW ESTATES TRACT B
AP	ALPINE PINES	1EC	LAKEVIEW ESTATES TRACT C
AW	ALPINE WEST	1MC	MOUNTAIN MEADOWS
BH	BRIDGER HOMES	PH	PALISADES HEIGHTS
FM	FOREST MEADOWS	PP	PALIS PARK
GRA	GRANDVIEW ESTATES	RYM	RIVER VIEW MEADOWS
GRV	GREY'S RIVER VALLEY	STR	STROUT SUBDIVISION
GRV#1	GREY'S RIVER VILLAGE #1	TRM	THREE RIVERS MEADOWS
GRV#2	GREY'S RIVER VILLAGE #2		GRID AREA - NO SUBDIVISION
KL	KILBOY ADDITION		

74 = LOT NUMBER

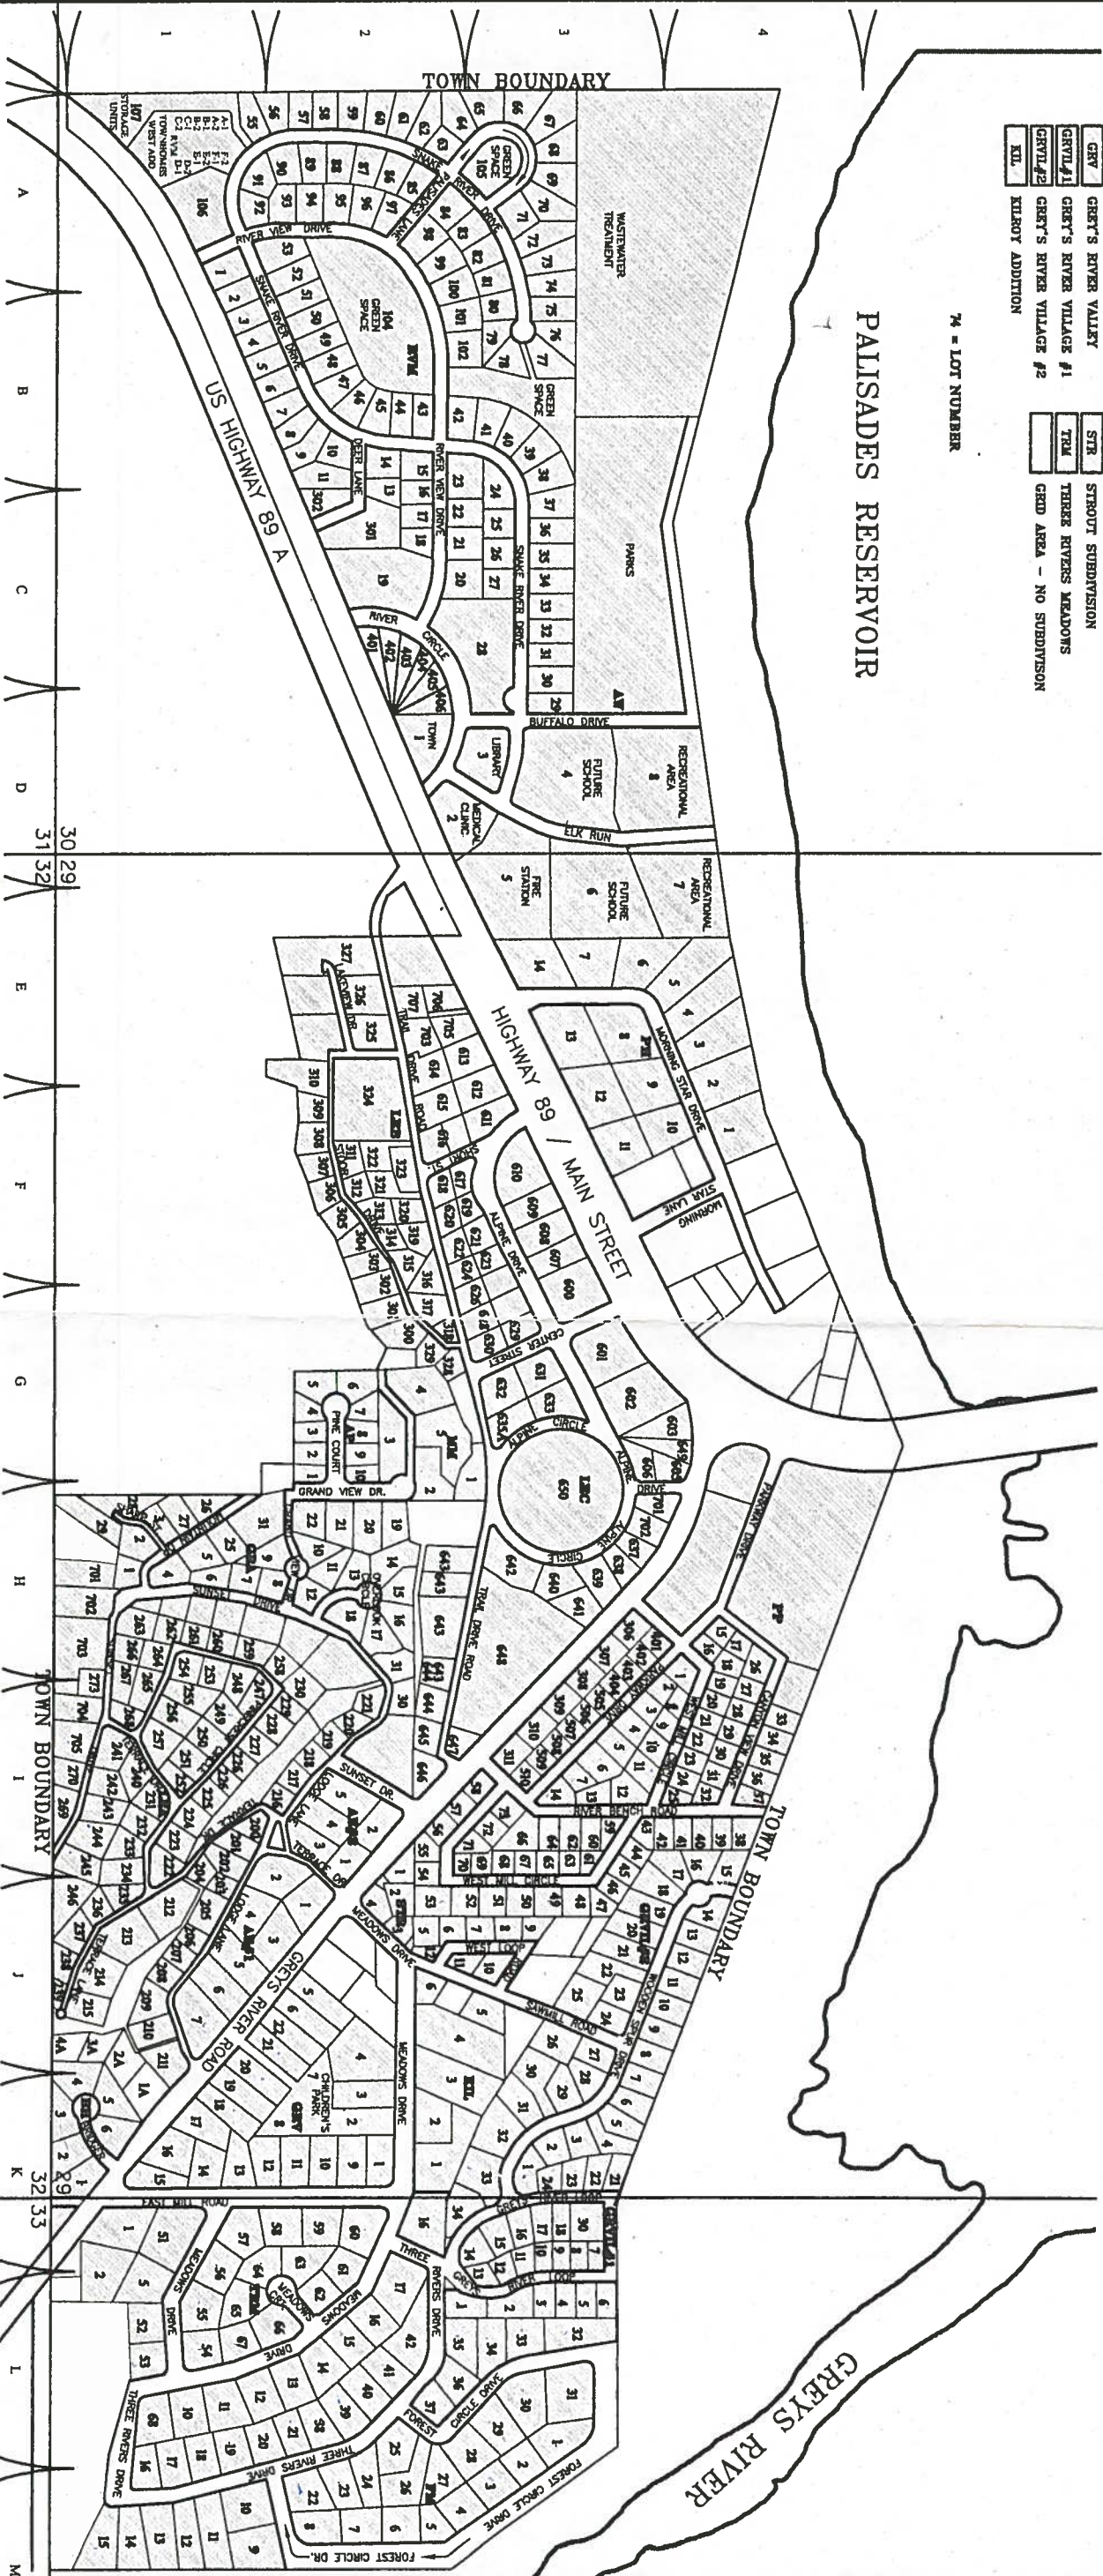

DRAWING NO	JOB TITLE	DRAWING TITLE	<div>NELSON ENGINEERING</div> <div>P.O. BOX 1599, JACKSON WYOMING (307) 733-2087</div>	DATE	1/16/03	REV.
	TOWN OF ALPINE	LOT NUMBERS		SURVEYED		
JOB NO				DRAWN	BJG	
				CHECKED		
				APPROVED	TM	